

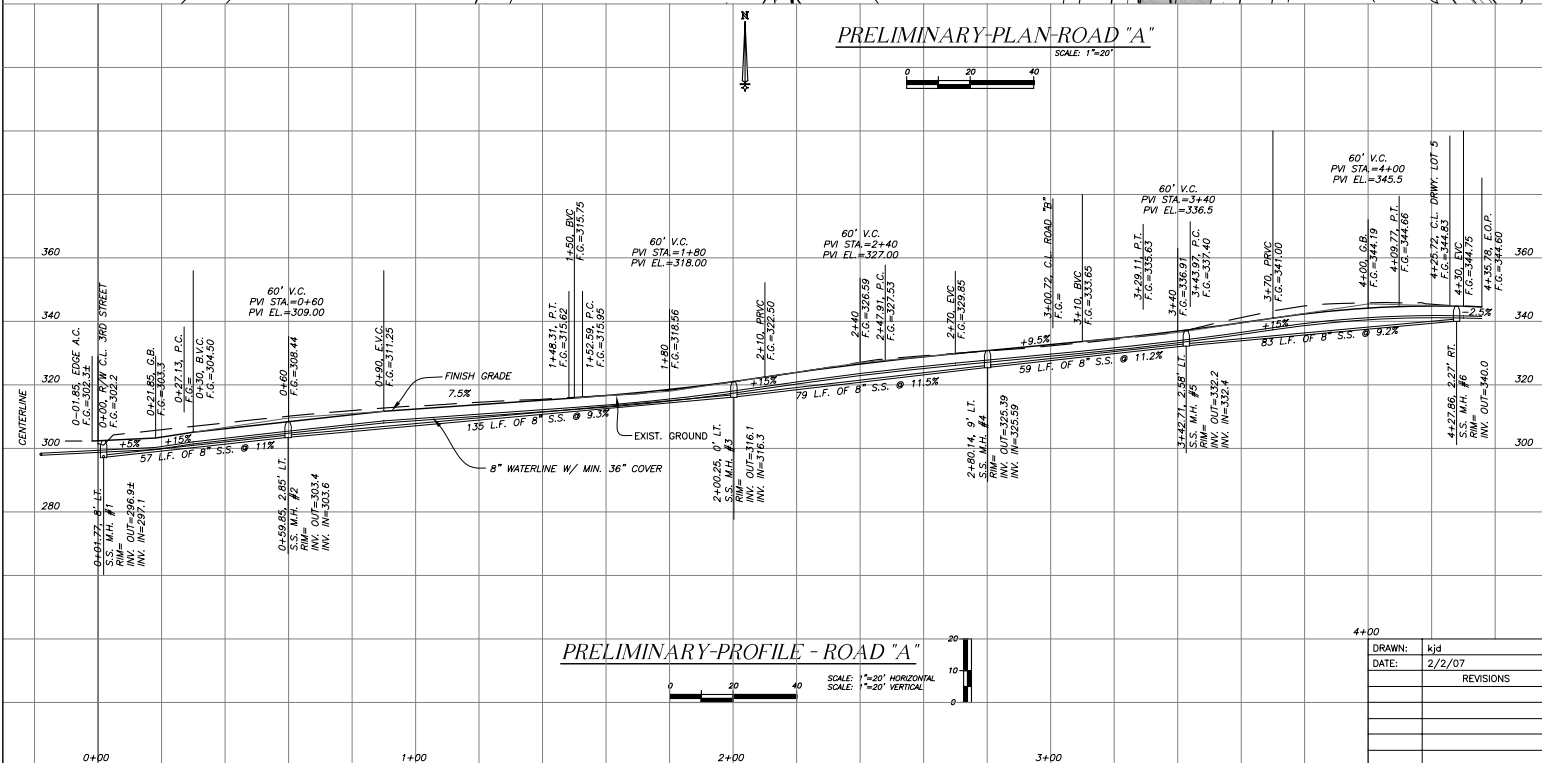
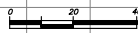


PRELIMINARY-PLAN-ROAD "A"
SCALE: 1"=20'

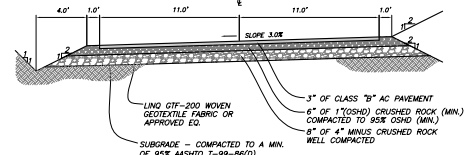


PRELIMINARY-PROFILE - ROAD "A"
SCALE: 1"=20' HORIZONTAL
SCALE: 1"=20' VERTICAL

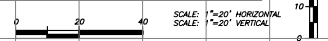

PRELIMINARY-TYPICAL SECTION
SCALE: 1"=20'



JOB NO. 06-047 10+00/FILE: BASEMAP.DWG
DRAWN: kjd
DATE: 2/2/07
REVISIONS

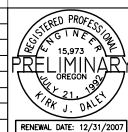

THORNTON ENGINEERING INC.
1236 disk drive, suite 1
medford, oregon 97501
(541) 837-0864 (541) 857-1947 fax
PRELIMINARY-ROAD "A" - PLAN & PROFILE
ANDREWS PLACE (P.U.D.)
JACKSONVILLE, OREGON

SHEET 2