

# TOPOGRAPHIC MAP

FOR  
TOM OWINGS

Located in:  
the SW 1/4 SEC. 32, T. 31 S., R. 2 W., WM,  
City of Jacksonville, Jackson County, Oregon


OWNER:

TOM OWINGS  
1662 W. FAIRVIEW DR.  
CORONA, CA. 92880

LOCATION:


37 2W 32CC TAX LOT 900  
1055 S. 3rd STREET  
JACKSONVILLE, OR.

ZONING HR .5  
AREA 8.835 ac.

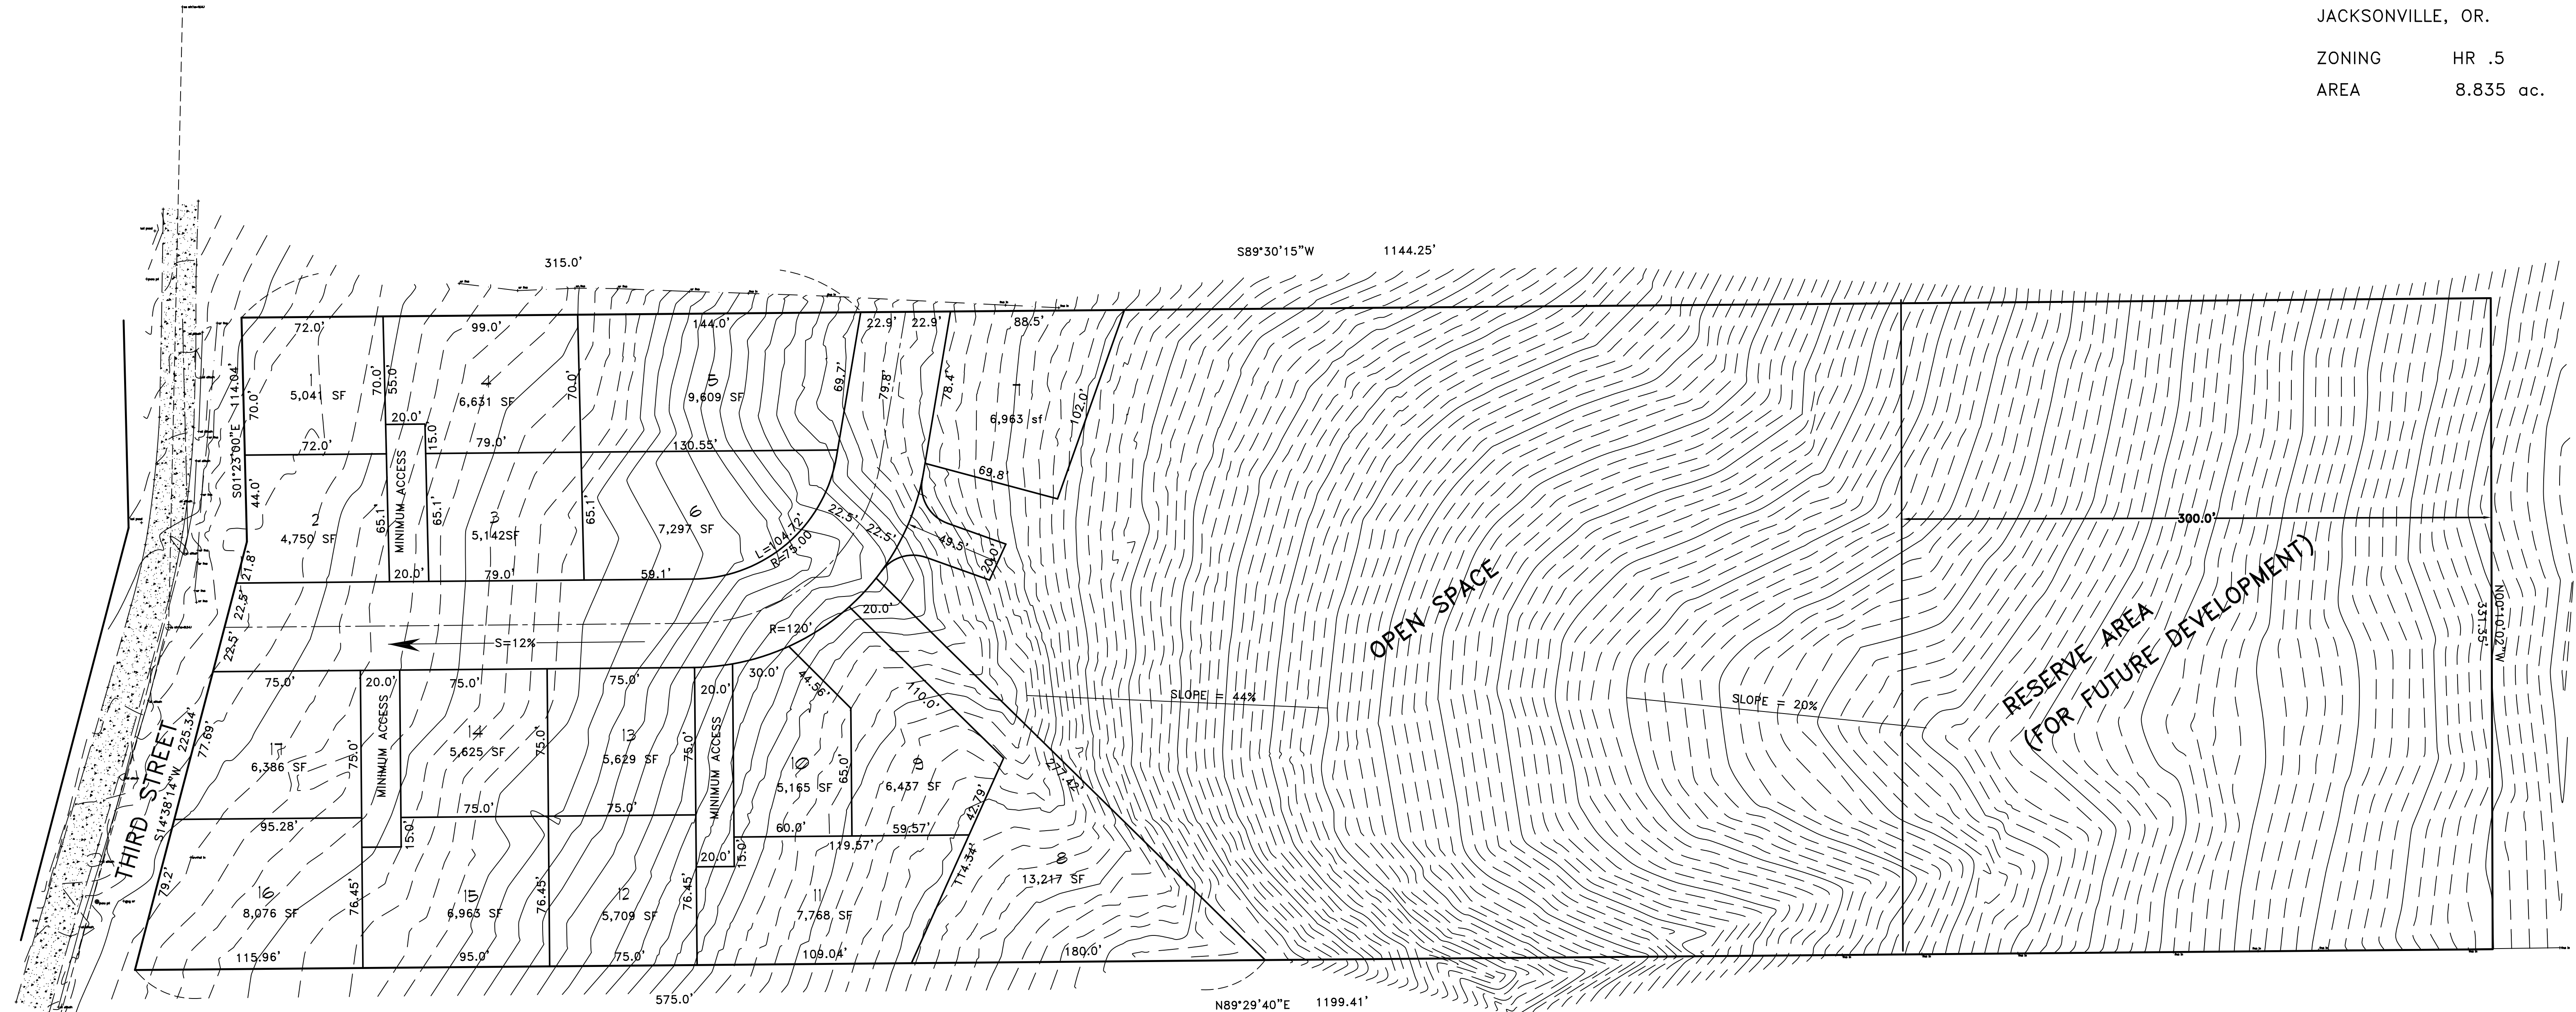

### LEGEND:

12" dim # dr= #	fruit tree/ diameter/ drip line	h2o mh	water manhole
12" conc pipe	12" concrete pipe	h2o mtr	water meter
2" dim # dr= #	pine tree/ tree diameter/ drip line	hse bb	hose bib
22" dim # dr= #	deciduous tree/ tree diameter/ drip line	hse cor	house corner
23" dim # dr= #	evergreen tree/ tree diameter/ drip line	cl cr	center line of road
3" dim # dr= #	oak tree/ tree diameter/ drip line	mbox	mailbox
4" dim # dr= #	cedar tree/ tree diameter/ drip line	overhd lines	overhead lines
4x4 post	4x4 post	pow pt	power pole
5" dim # dr= #	madrone tree/ tree diameter/ drip line	pump house	pump house
cl ditch	center line of ditch	spike	spike
clump-apple trees	clump-apple trees	ss mh(lev)#	sanitary sewer manhole/ invert = #
ed oc	edge of asphalt	tel ped	telephone pedestal
fn	fire hydrant	tp brk	top of bank
fn in	fire hydrant	utlty pl	utility pole
grd	ground	wr fnc	wire fence
guy wr	guy wire	wv	water fence

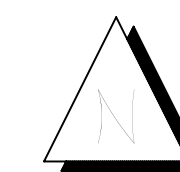

CONTOUR INTERVAL = 2'

**HOFFBUHR**  
& ASSOCIATES, INC.  
(SURVEYORS/PLANNERS)  
880 GOLDFVIEW DR.  
SUITE 201  
MEDFORD, OR 97504  
(541) 779-4841  
FAX (541) 770-2573

BY: DARRELL L. HUCK	LS 2023
PROJECT: TOM OWINGS	
PROJECT NO.: 00-250	
DRAWING FILE NO.: 00250TentR6.dwg	
SCALE: 1" = 40'	MAY 3, 2006
REVISION NO.:	
REVISION DATE:	
SHEET 1 OF 1	
BASIS OF BEARING:	N/A
ELEVATION DATUM:	ASSUMED
DRAWN BY:	MW
REVIEWED BY:	DLH